


THE MURPHY RESIDENCE
 122 EAST 82ND STREET
 NEW YORK, NY 10028

MARK	DATE
ISSUE:	
PROJECT NO:	
CAD FILE:	
DATE:	
DRAWN BY:	
CHECKED BY:	
COPYRIGHT	
SHEET TITLE:	

AHU-1
 DRAWING SHEET NO:
S001

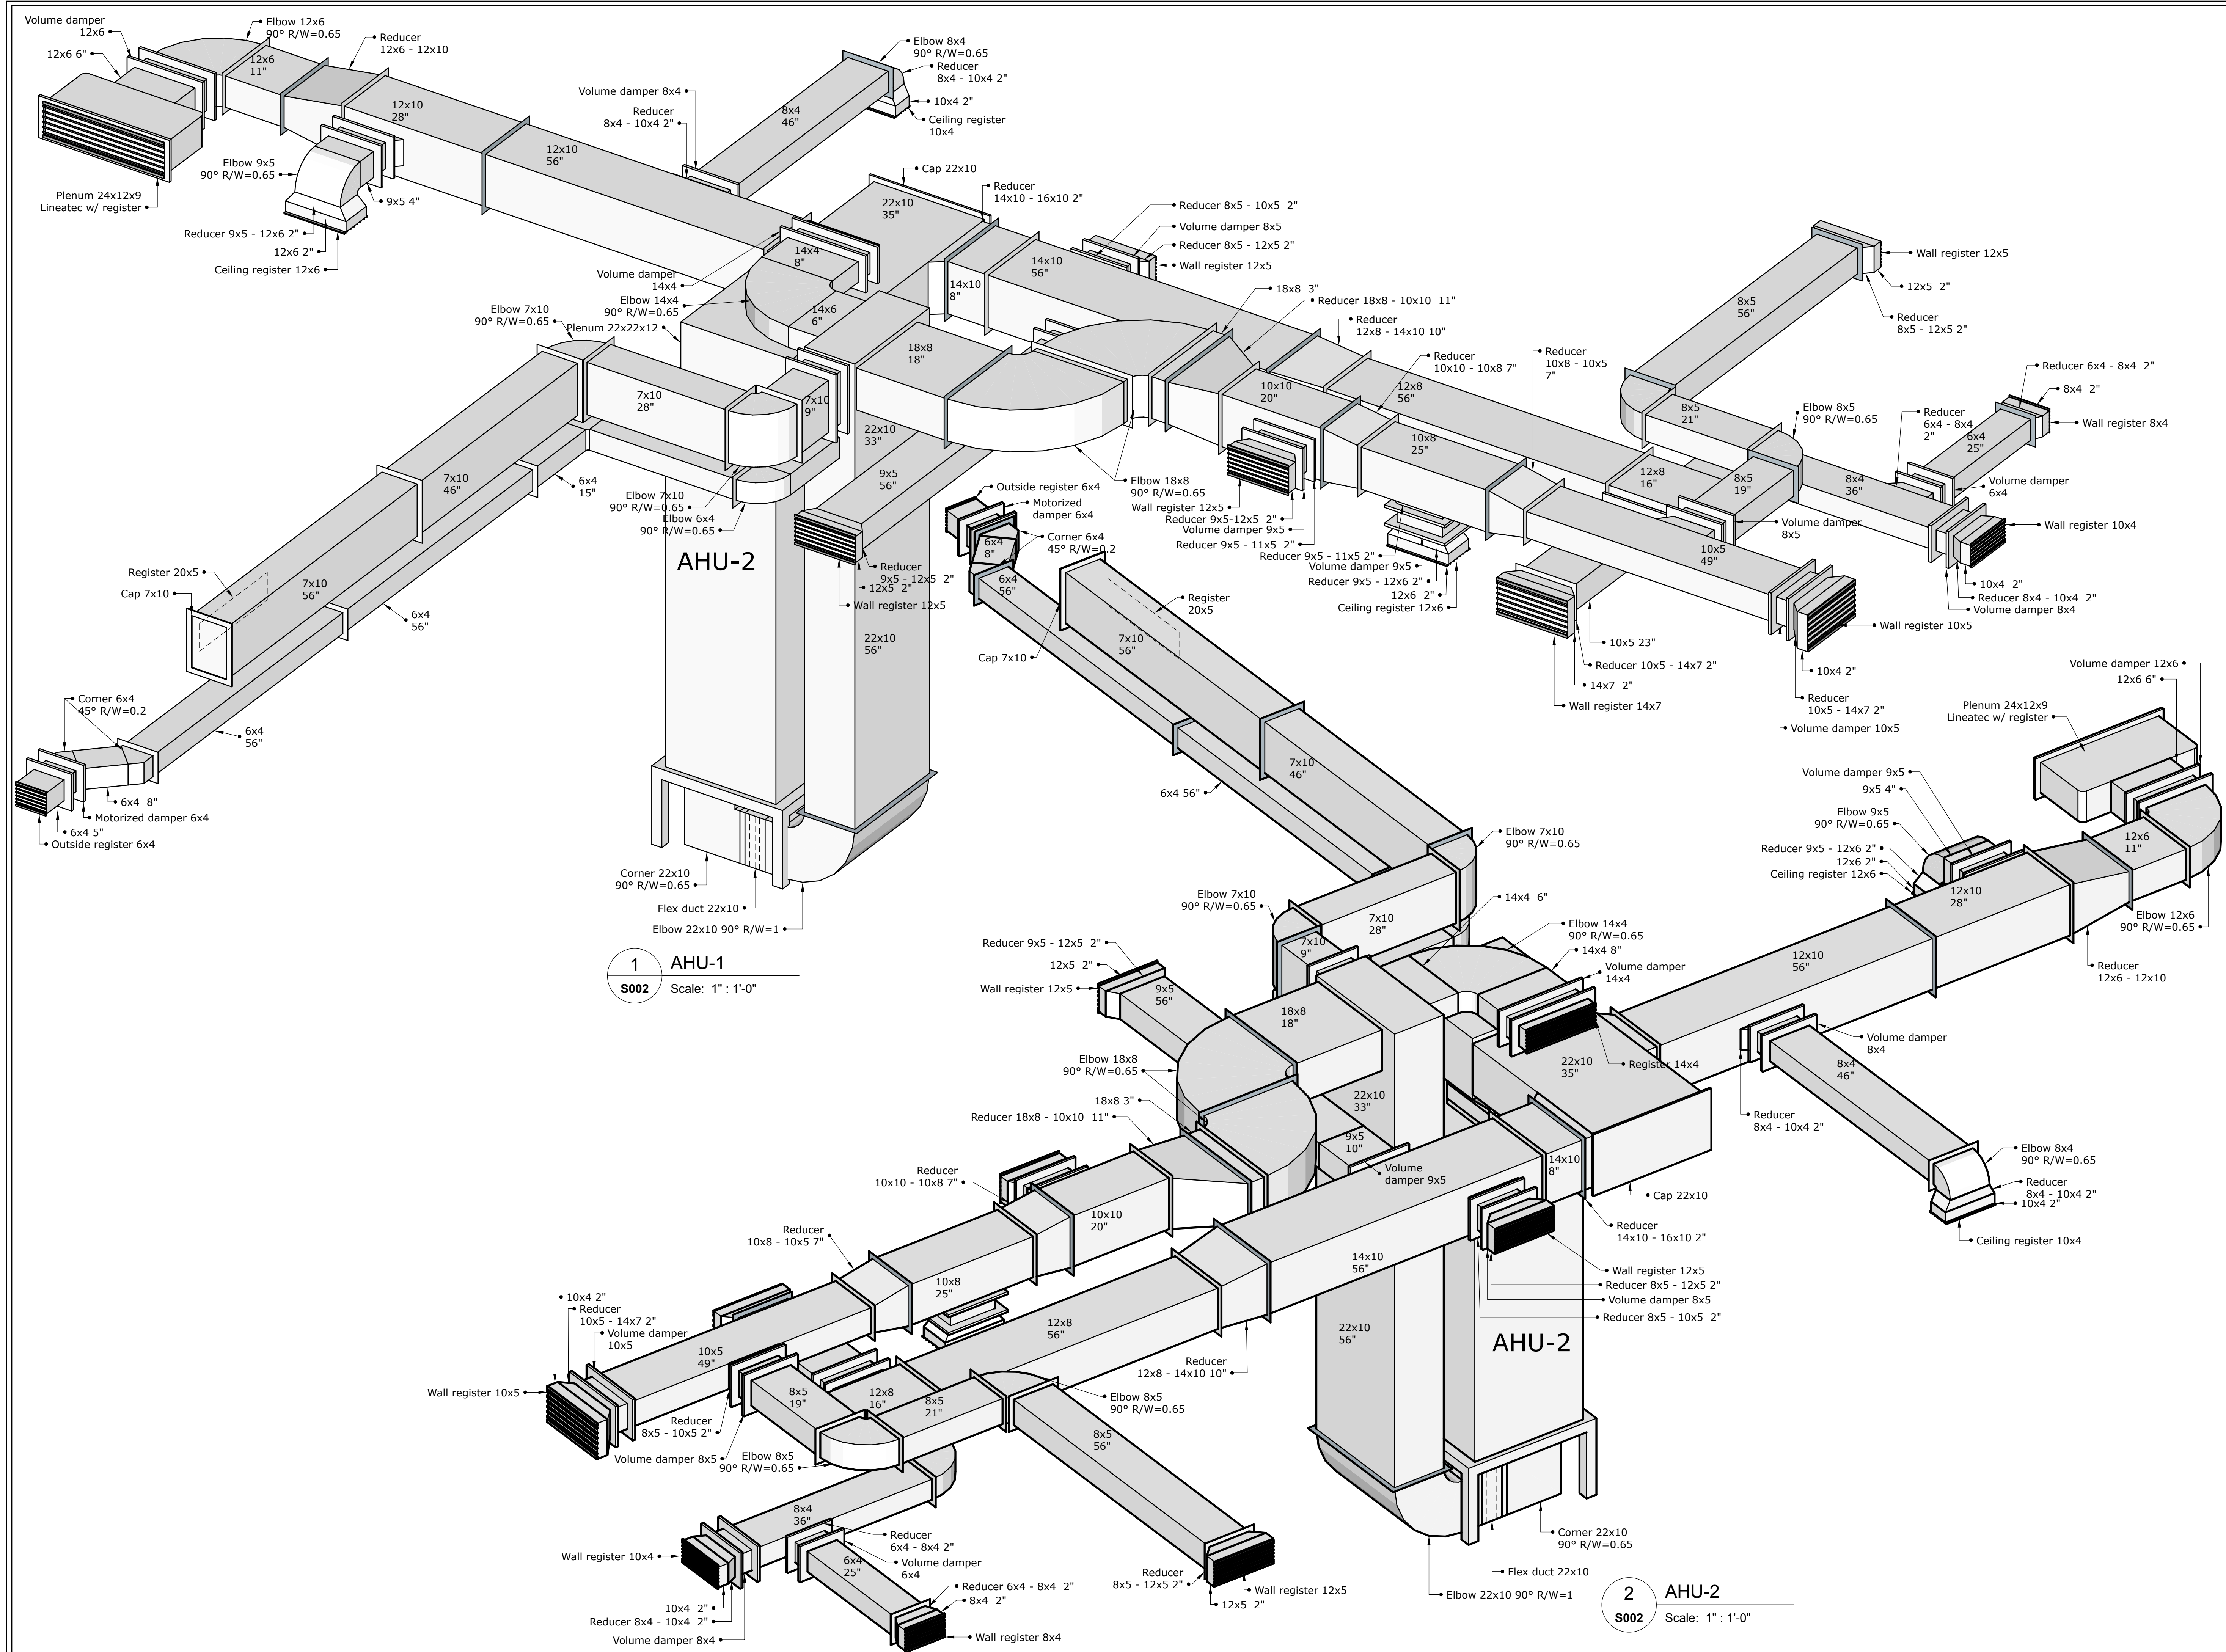

1 AHU-1
S002 Scale: 1" : 1'-0"

2 AHU-2
S002 Scale: 1" : 1'-0"

THE MURPHY RESIDENCE
 122 EAST 82BD STREET
 NEW YORK, NY 10028

MARK	DATE
ISSUE:	
PROJECT NO:	
CAD FILE:	
DATE:	
DRAWN BY:	
CHECKED BY:	
COPYRIGHT	
SHEET TITLE:	
AHU-2	
DRAWING SHEET NO:	
S002	